


Third Floor Plan
South Hedland

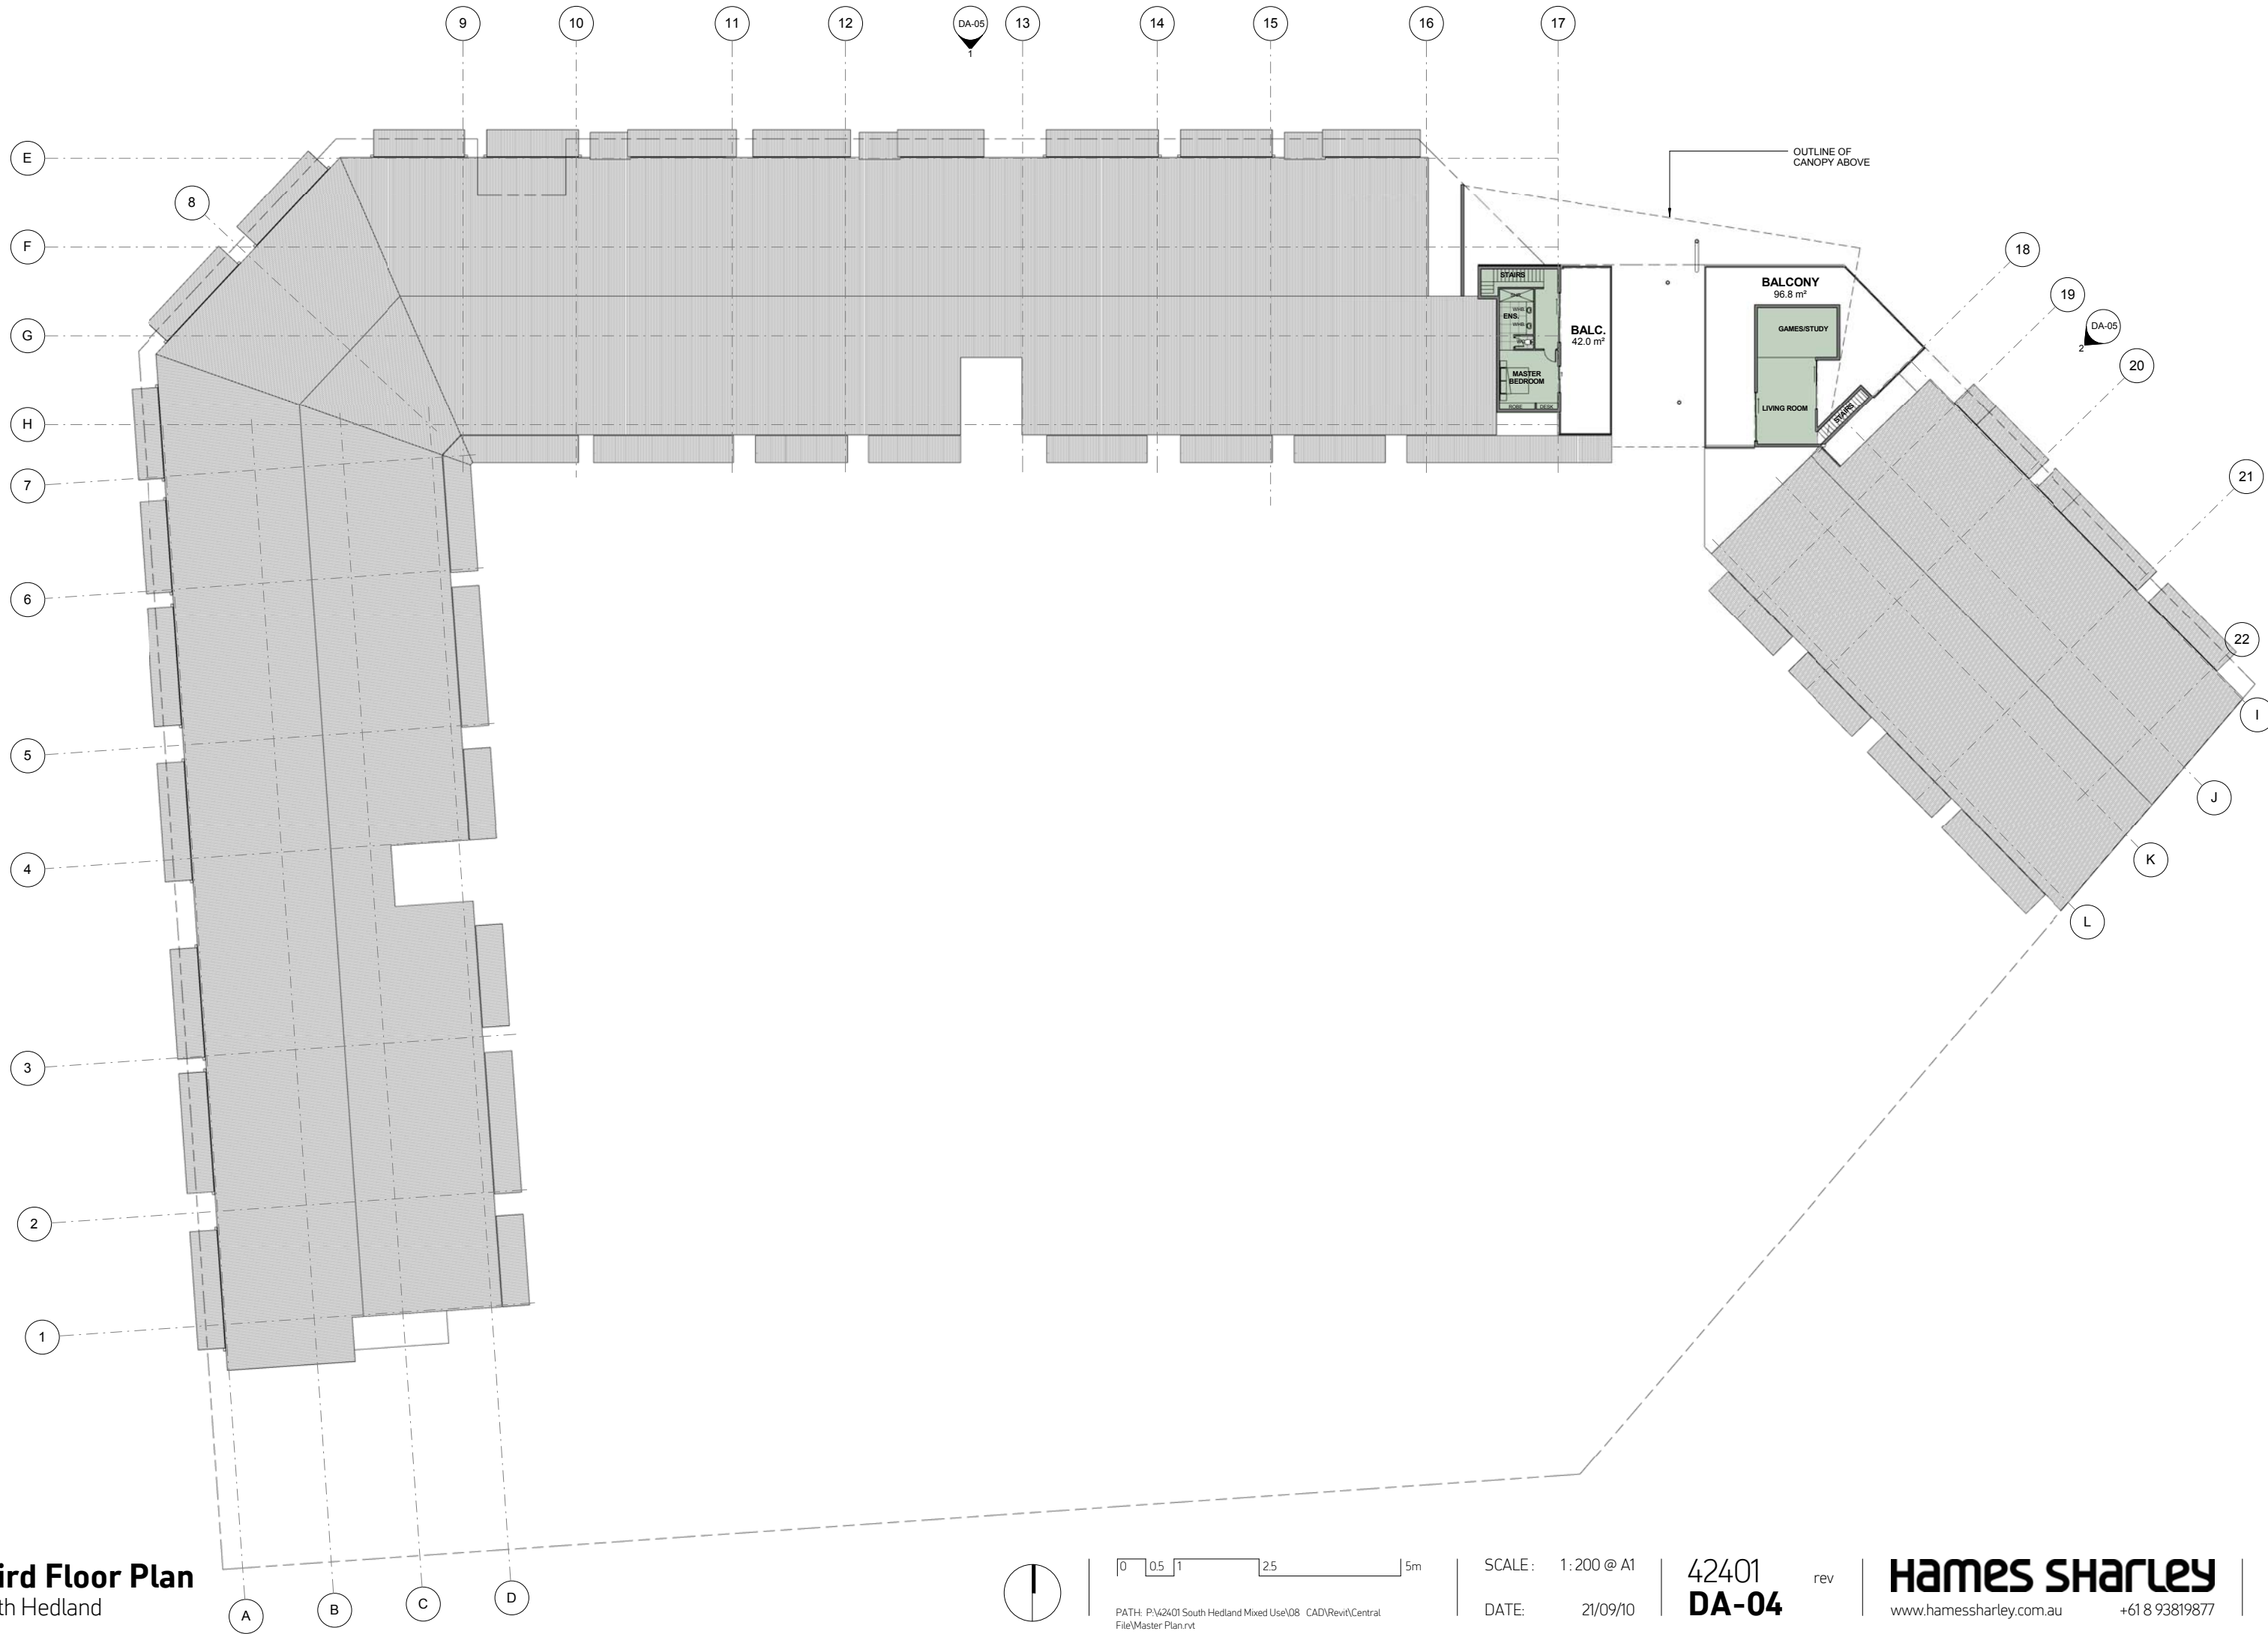

0 0.5 1 2.5 5m

PATH: P:\42401 South Hedland Mixed Use\08 CAD\Revit\Central File\Master Plan.rvt

SCALE: 1:200 @ A1

DATE: 21/09/10

42401 rev
DA-04

Hames Sharley
www.hamesharley.com.au +61 8 93819877