


RELOCATED SUBSTATION. BOUNDARY TO BE REVISED

REMOVE 2.0m OF EXIST'G PIPE AND SEAL END OF PIPE. REFER TO SEWER DECOMMISSION NOTE

REVISION SCHEDULE		
NO.	DESCRIPTION	DATE
A		
B	REVISION	18/08/2010
C	STORES & TURNING CIRCLE	27/08/2010
D	ISSUED FOR DA	02/12/2010
E	STOREROOM REVISIONS	05/01/2011
F	OCCUPANCY TITLE CHANGE	16/02/2011
G	OCCUPANCY TITLE REVISED	08/03/2011
H	REVISED TENANCY OCCUPANT	11/04/2011
J	MEDICAL SUITE ENLARGE	12/04/2011

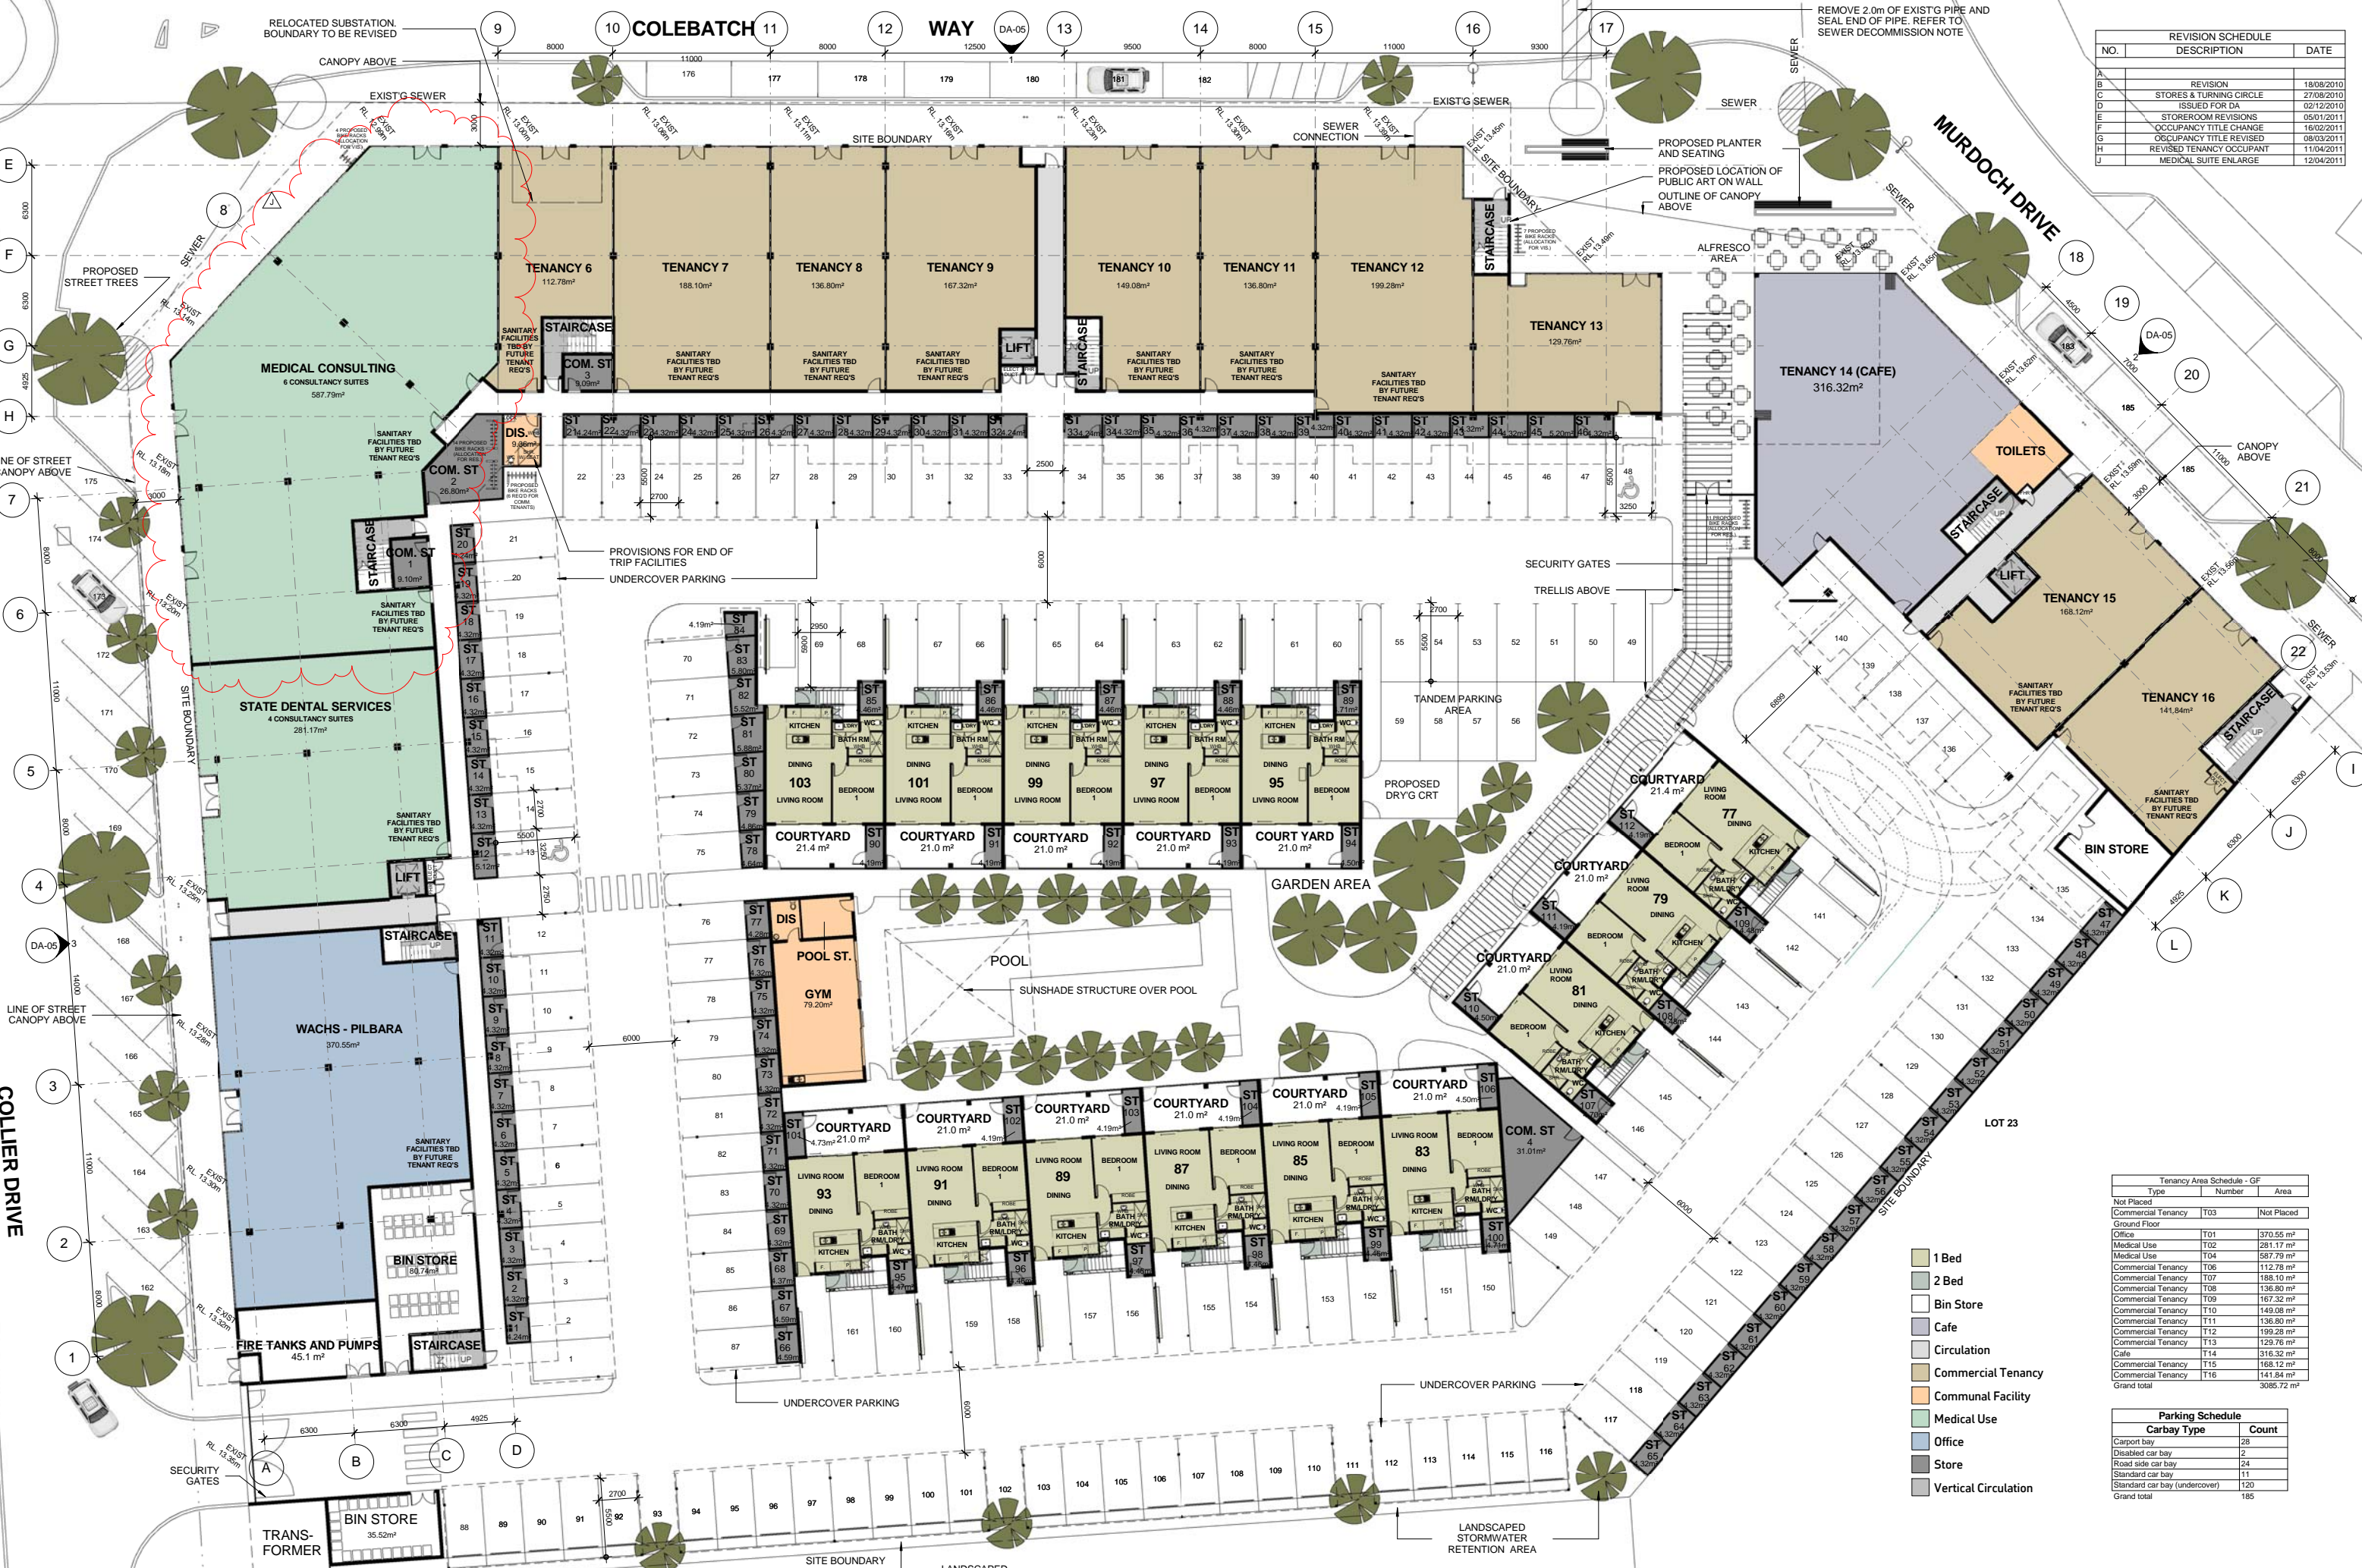

Tenancy Area Schedule - GF		
Type	Number	Area
Not Placed		
Commercial Tenancy	T03	Not Placed
Ground Floor		
Office	T01	370.55 m ²
Medical Use	T02	281.17 m ²
Medical Use	T04	587.79 m ²
Commercial Tenancy	T06	112.78 m ²
Commercial Tenancy	T07	188.10 m ²
Commercial Tenancy	T08	136.80 m ²
Commercial Tenancy	T09	167.32 m ²
Commercial Tenancy	T10	149.08 m ²
Commercial Tenancy	T11	136.80 m ²
Commercial Tenancy	T12	199.28 m ²
Commercial Tenancy	T13	129.76 m ²
Cafe	T14	316.32 m ²
Commercial Tenancy	T15	168.12 m ²
Commercial Tenancy	T16	141.84 m ²
Grand total		3085.72 m ²

Parking Schedule		
Carbay Type	Count	
Carport bay	28	
Disabled car bay	2	
Road side car bay	24	
Standard car bay	11	
Standard car bay (undercover)	120	
Grand total	185	

Ground Floor Plan
Lot 21 Colebatch Way - South Hedland



0 0.5 1 2.5 5m

SCALE: 1:200 @ A1

DATE: 12/04/2010

42401
DA-01

rev J

Hames Sharley
www.hamessharley.com.au +61 8 93819877

PATH: P:\42401 South Hedland Mixed Use\08 CAD\Revit\Central File\Study Model\Dome cafe Option.rvt