


1 Elevation 1 - a
1 : 200

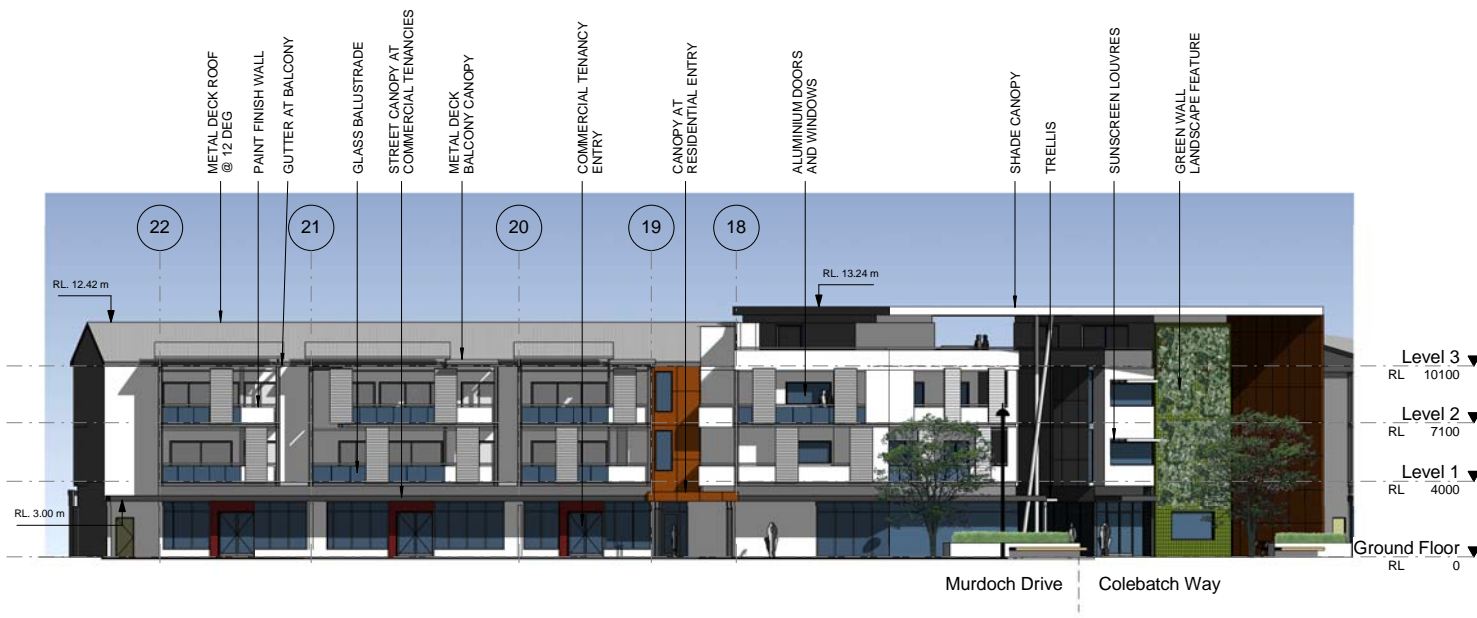

2 Elevation 2 - a
1 : 200

